




SITE LOCATION PLAN
1:2500

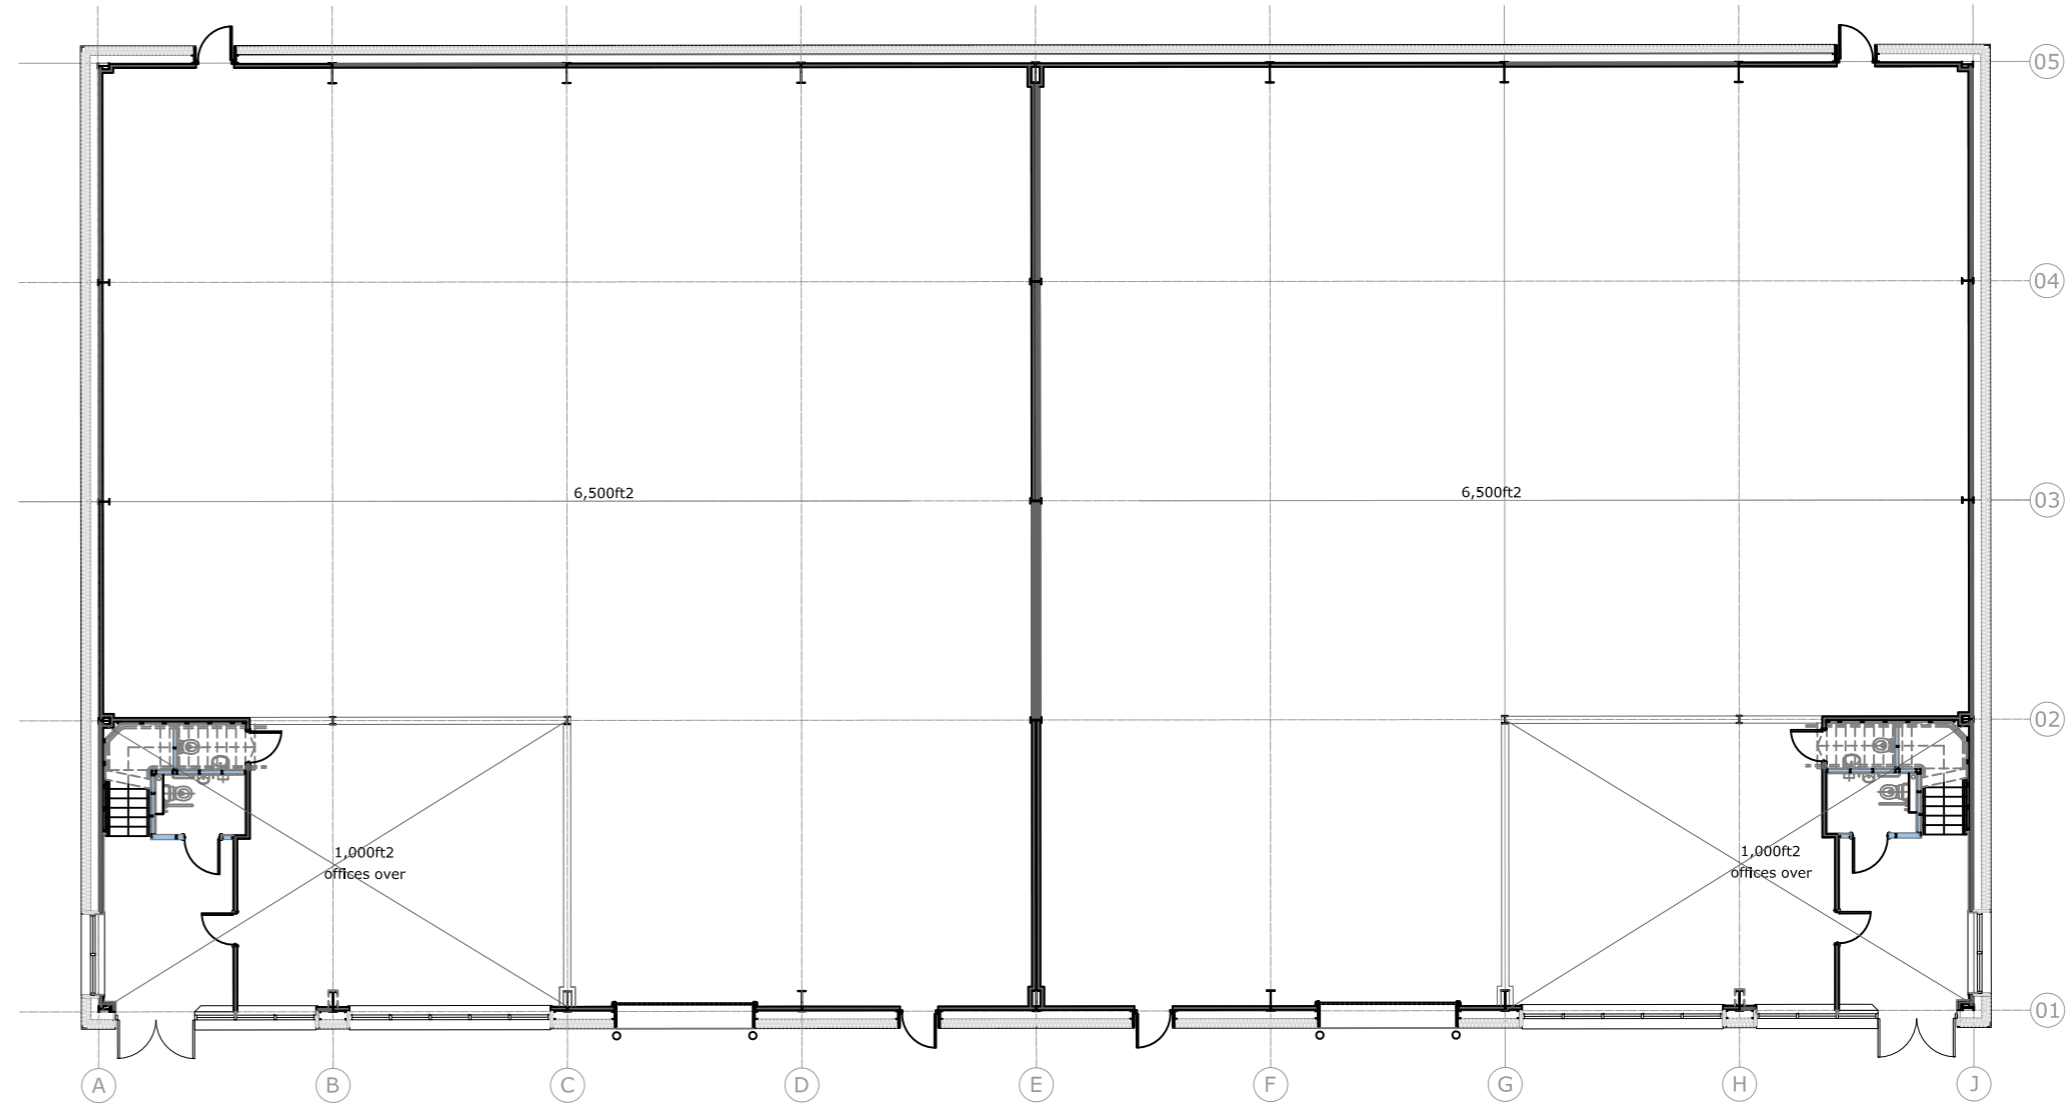

GROUND FLOOR PLAN
1:200

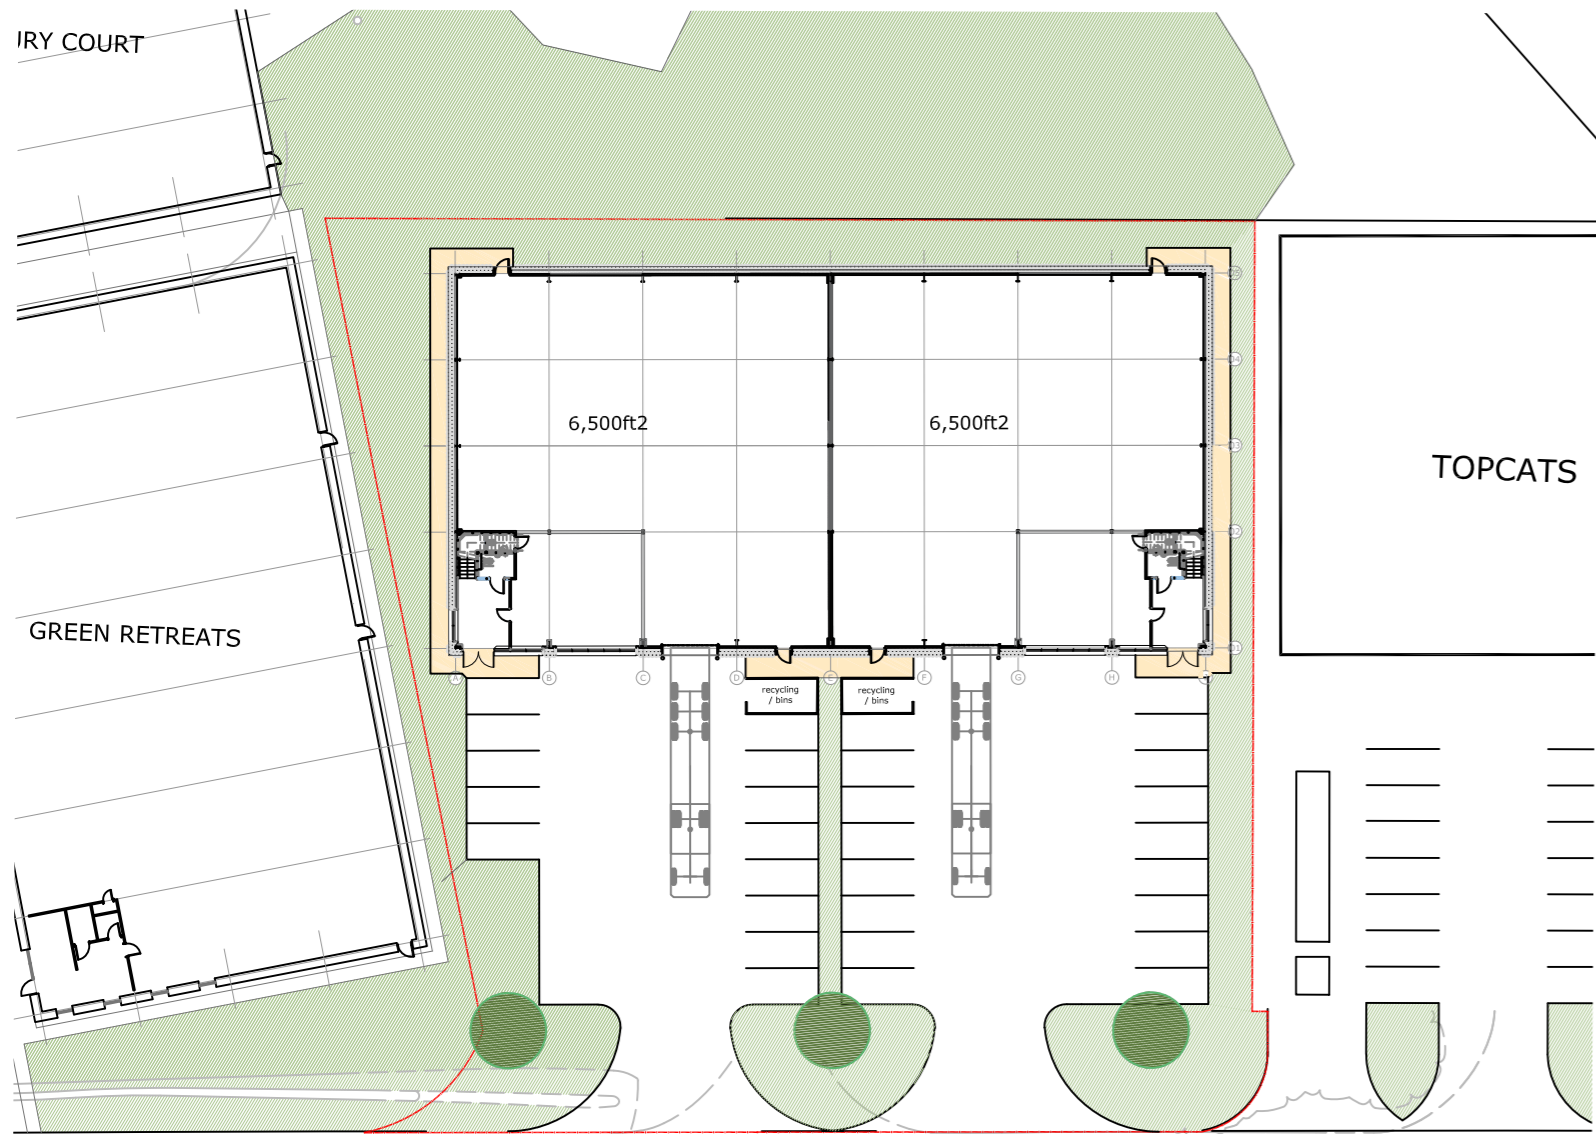

SITE LAYOUT PLAN
1:500

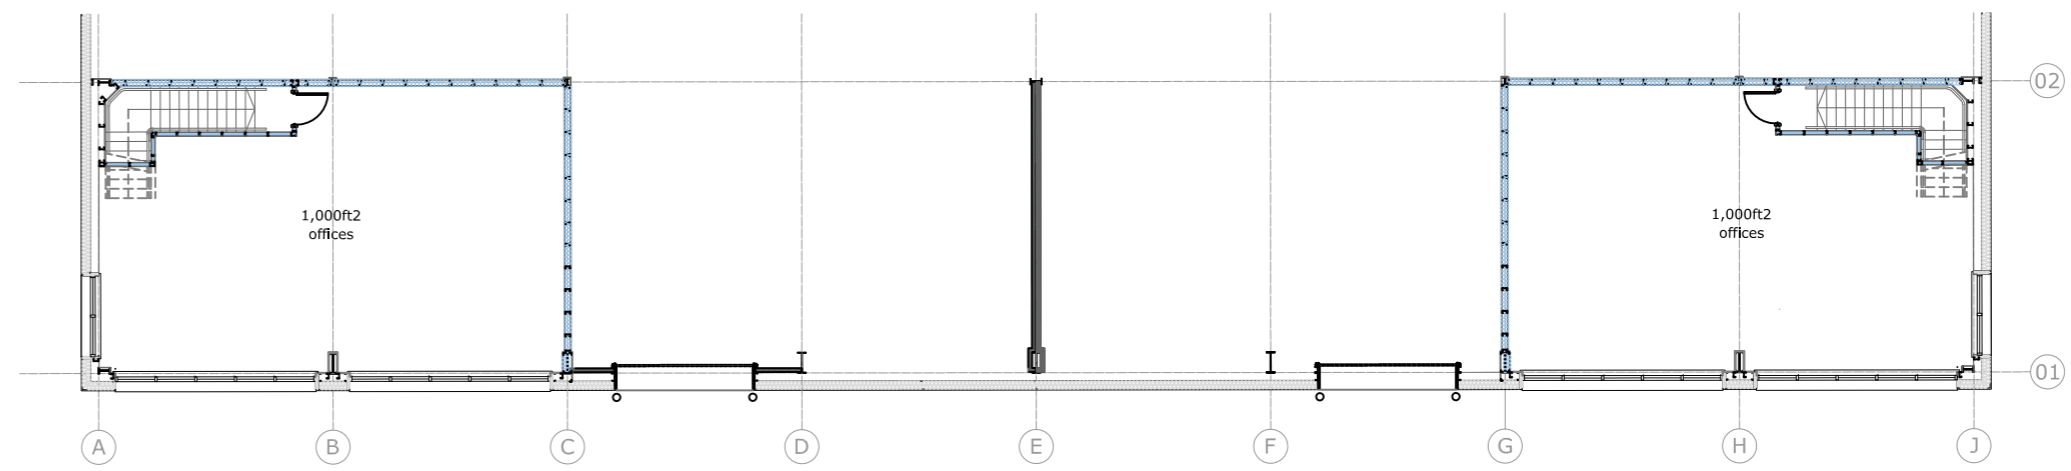

FIRST FLOOR PLAN
1:200

FOR INFORMATION

PROJECT
Proposed Industrial Units
Plot 1030
Westcott Venture Park


DRAWING

LOCATION, SITE +
FLOOR PLANS

SCALE	PAPER SIZE	DATE	DRAWN BY
as shown	A2	21.01.19	PR

DRAWING N°	REVISION
078.03.23.001	

CAD REF. 078.03.23.002A.dwg

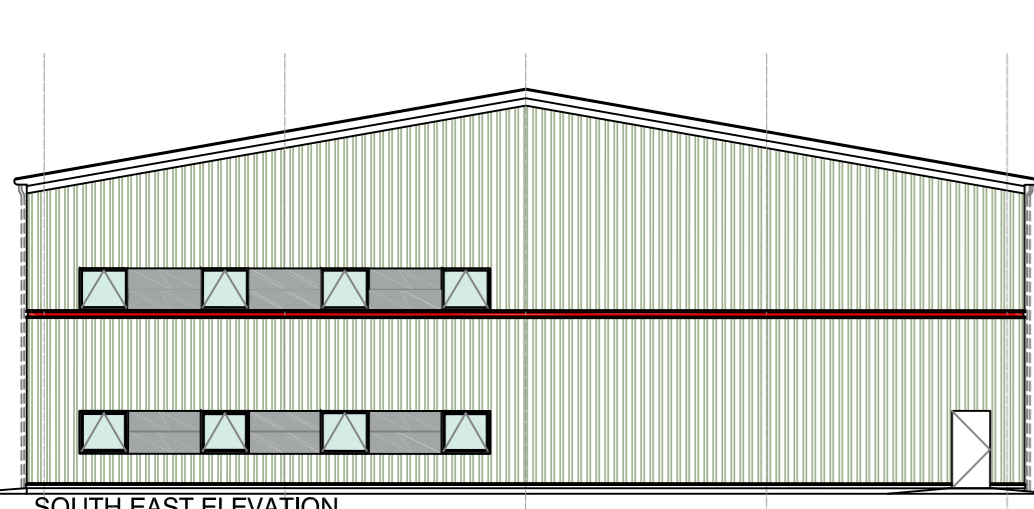


SOUTH EAST ELEVATION
1:200

EXISTING




PROPOSED

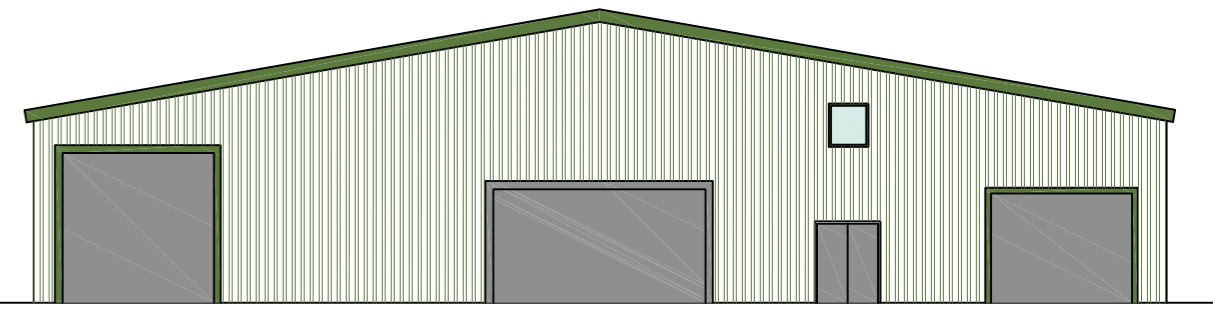


EXISTING



NORTH WEST ELEVATION
1:200

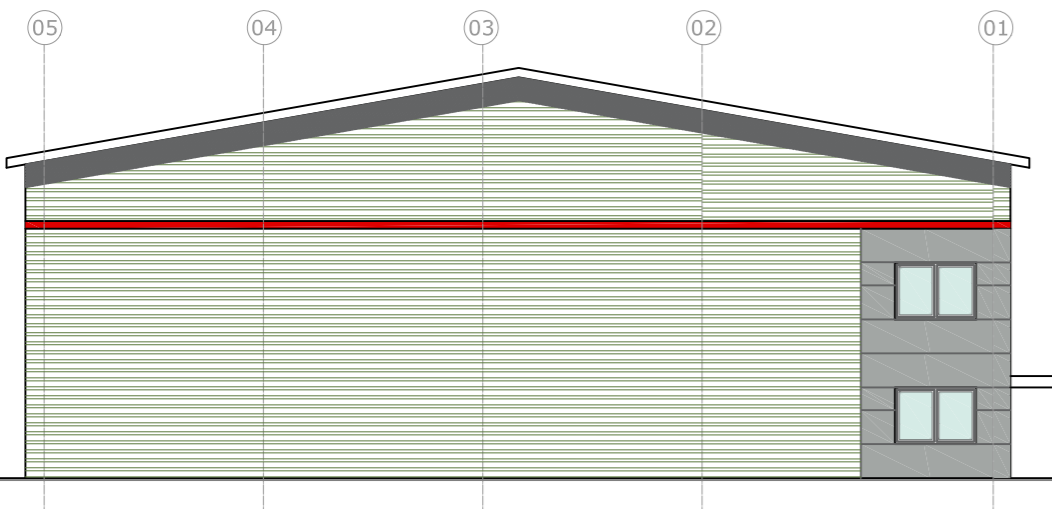

SOUTH WEST ELEVATION
1:200

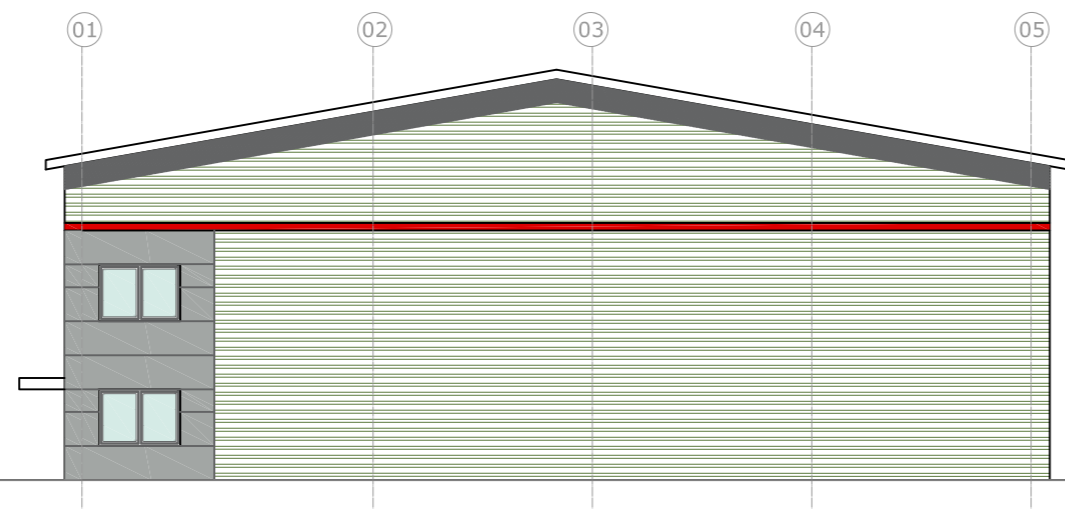

NORTH EAST ELEVATION
1:200

FOR INFORMATION

PROJECT
Proposed Industrial Units
Plot 1030
Westcott Venture Park

DRAWING
ELEVATIONS

SCALE	PAPER SIZE	DATE	DRAWN BY
1:200	A2	21.01.19	PR
DRAWING N° 078.03.23.02			REVISION
CAD REF.	078.03.23.01.02.dwg		

McCurdy Russell Architects

Studios D + E The Lion Brewery St Thomas Street Oxford OX1 1JG
T. 01865 202021 E. studio@mccurdyrussell.com W. www.mccurdyrussell.com