





SITE LOCATION PLAN  
1:2500



SITE LAYOUT PLAN  
1:500

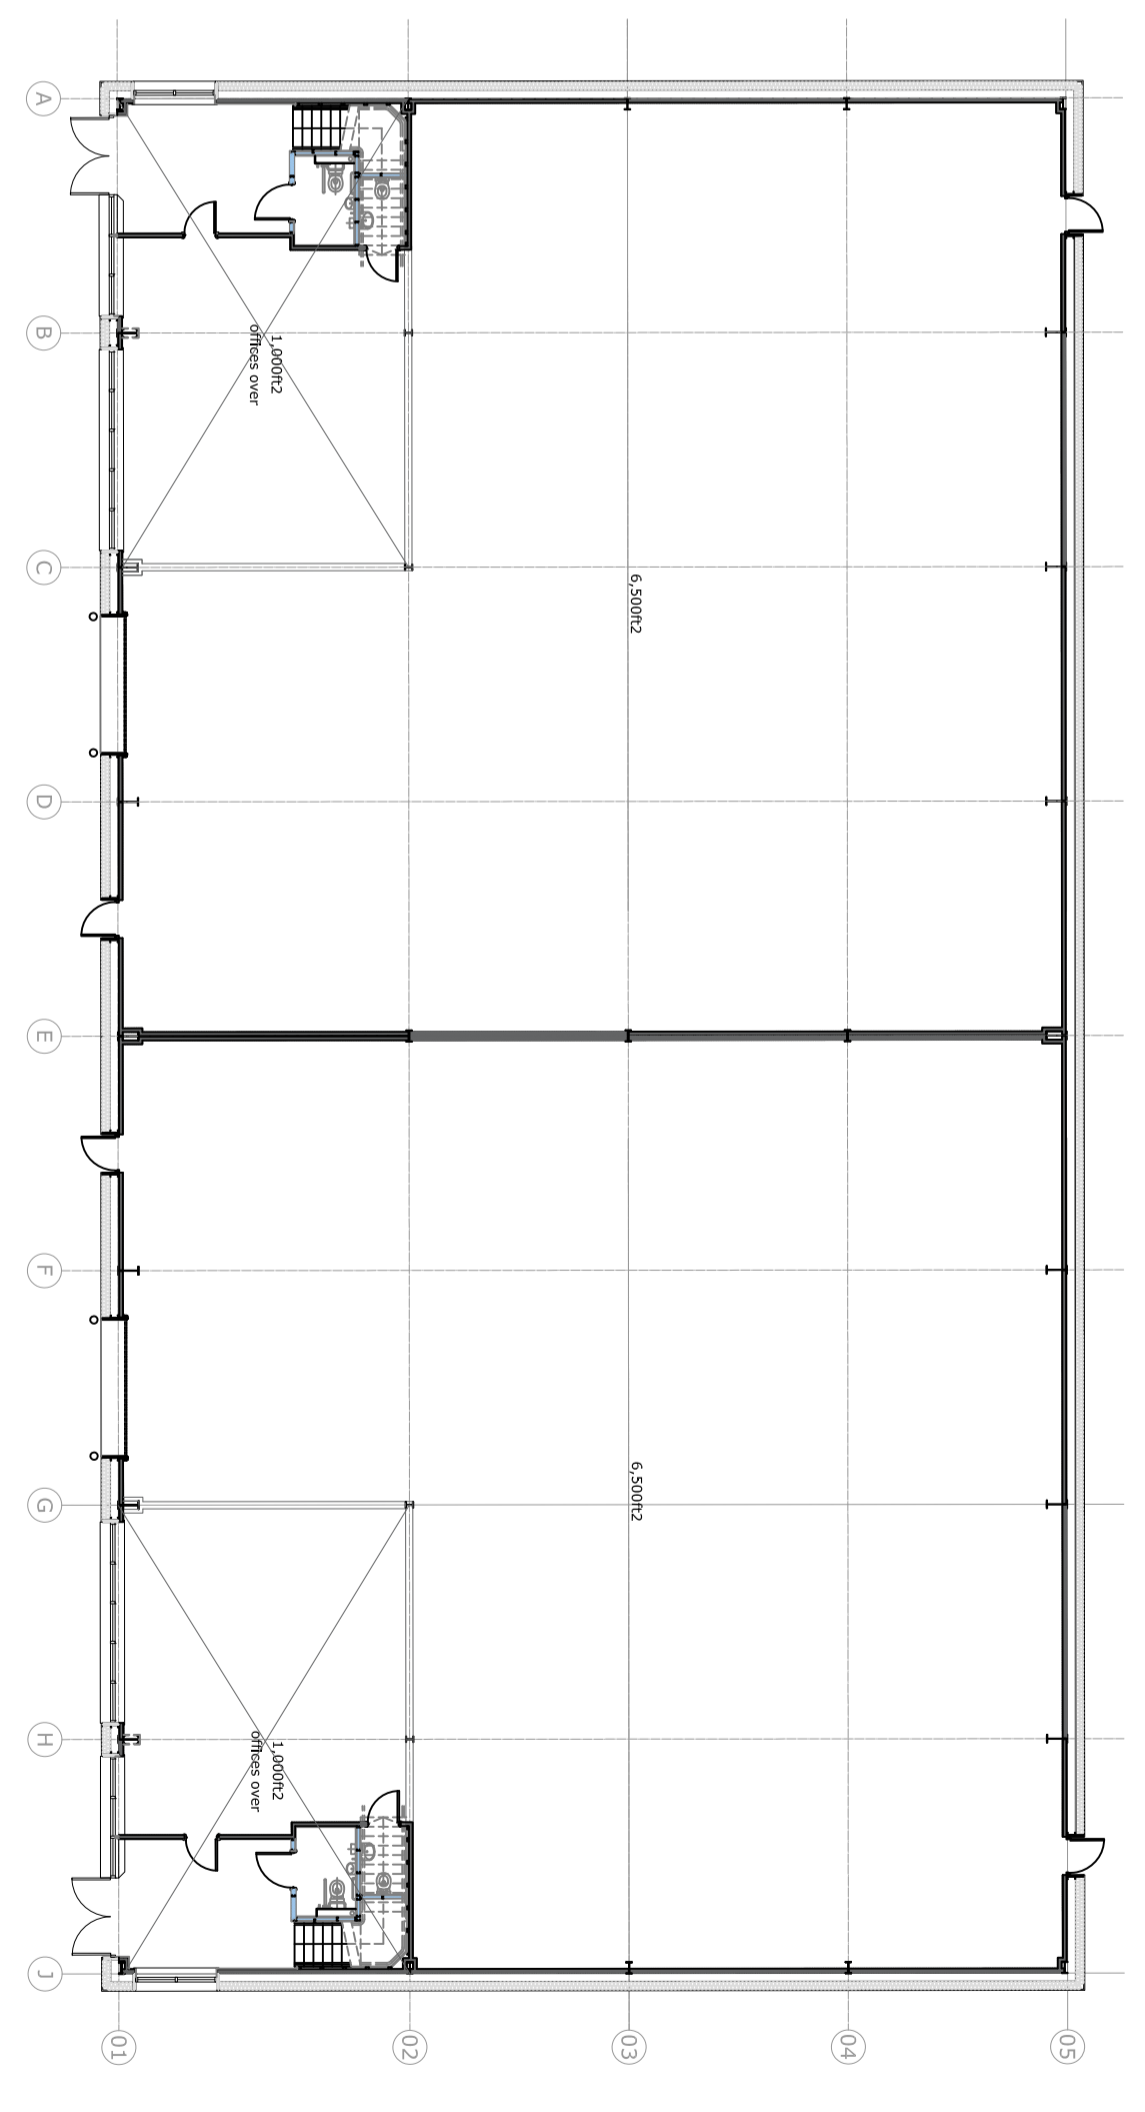

GROUND FLOOR PLAN  
1:200

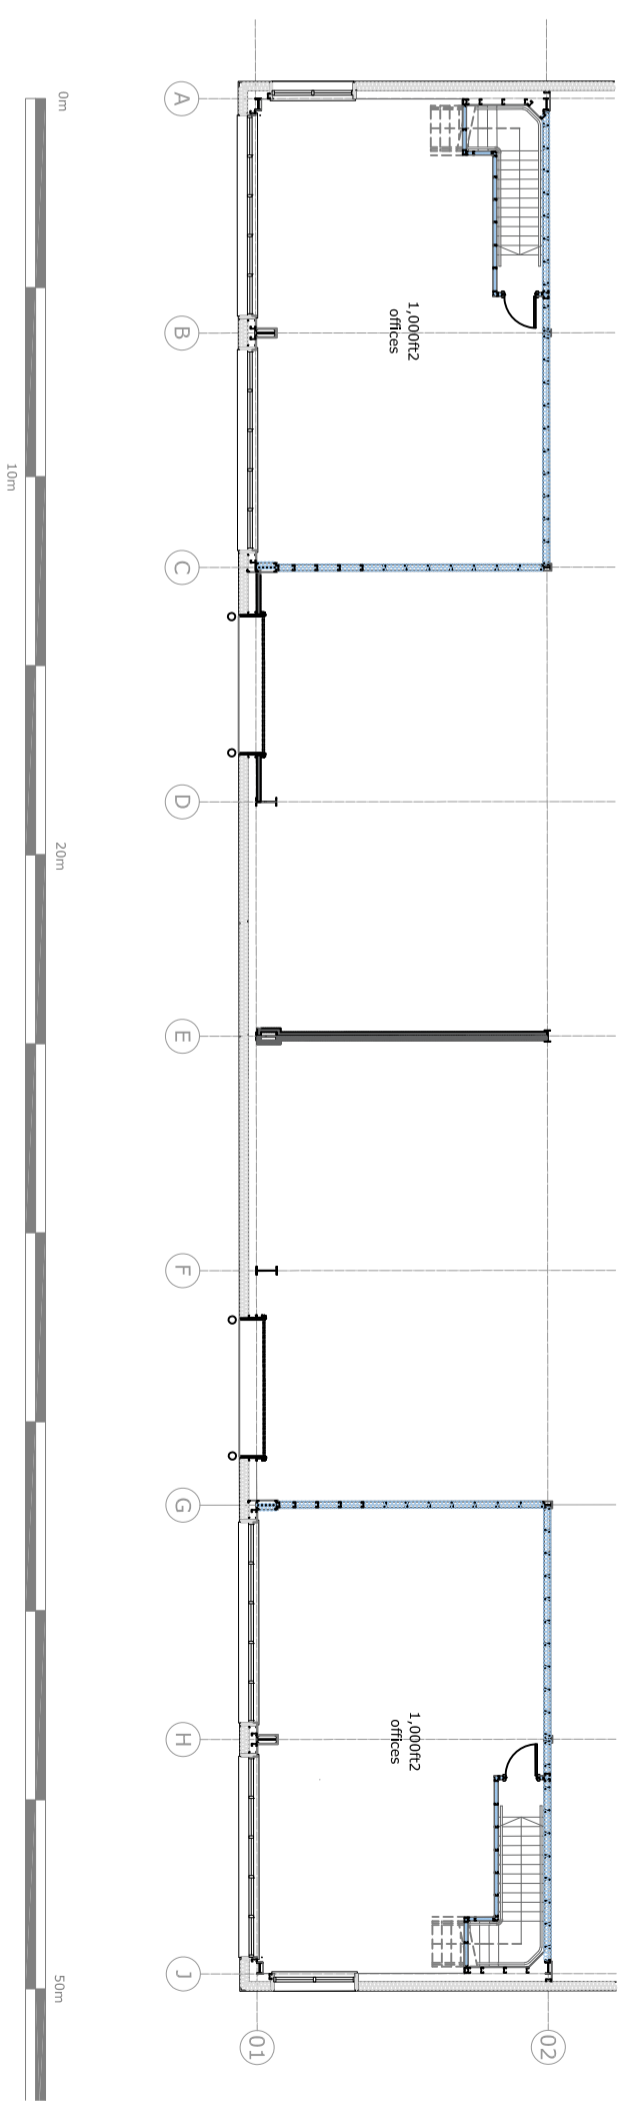

FIRST FLOOR PLAN  
1:200

**FOR INFORMATION**

PROJECT  
Proposed Industrial Units  
Plt. 1030  
Westcott Venture Park

DRAWING

LOCATION, SITE +  
FLOOR PLANS

SCALE	PAPER SIZE	DATE	DRAWN BY
AS SHOWN	A2	21.01.19	PR
DRAWING NO	REVISION		
078.03.23.001	A		
CAD REF.	078.03.23.002B D++A.dwg		

**McCurdy Russell Architects**

SHARON O. & IAN RUSSELL, 25 THORNTON STREET, GLEBE NSW 1530  
T: 01885 202021 E: info@mccurdyrussell.com W: www.mccurdyrussell.com