




NORTH ELEVATION

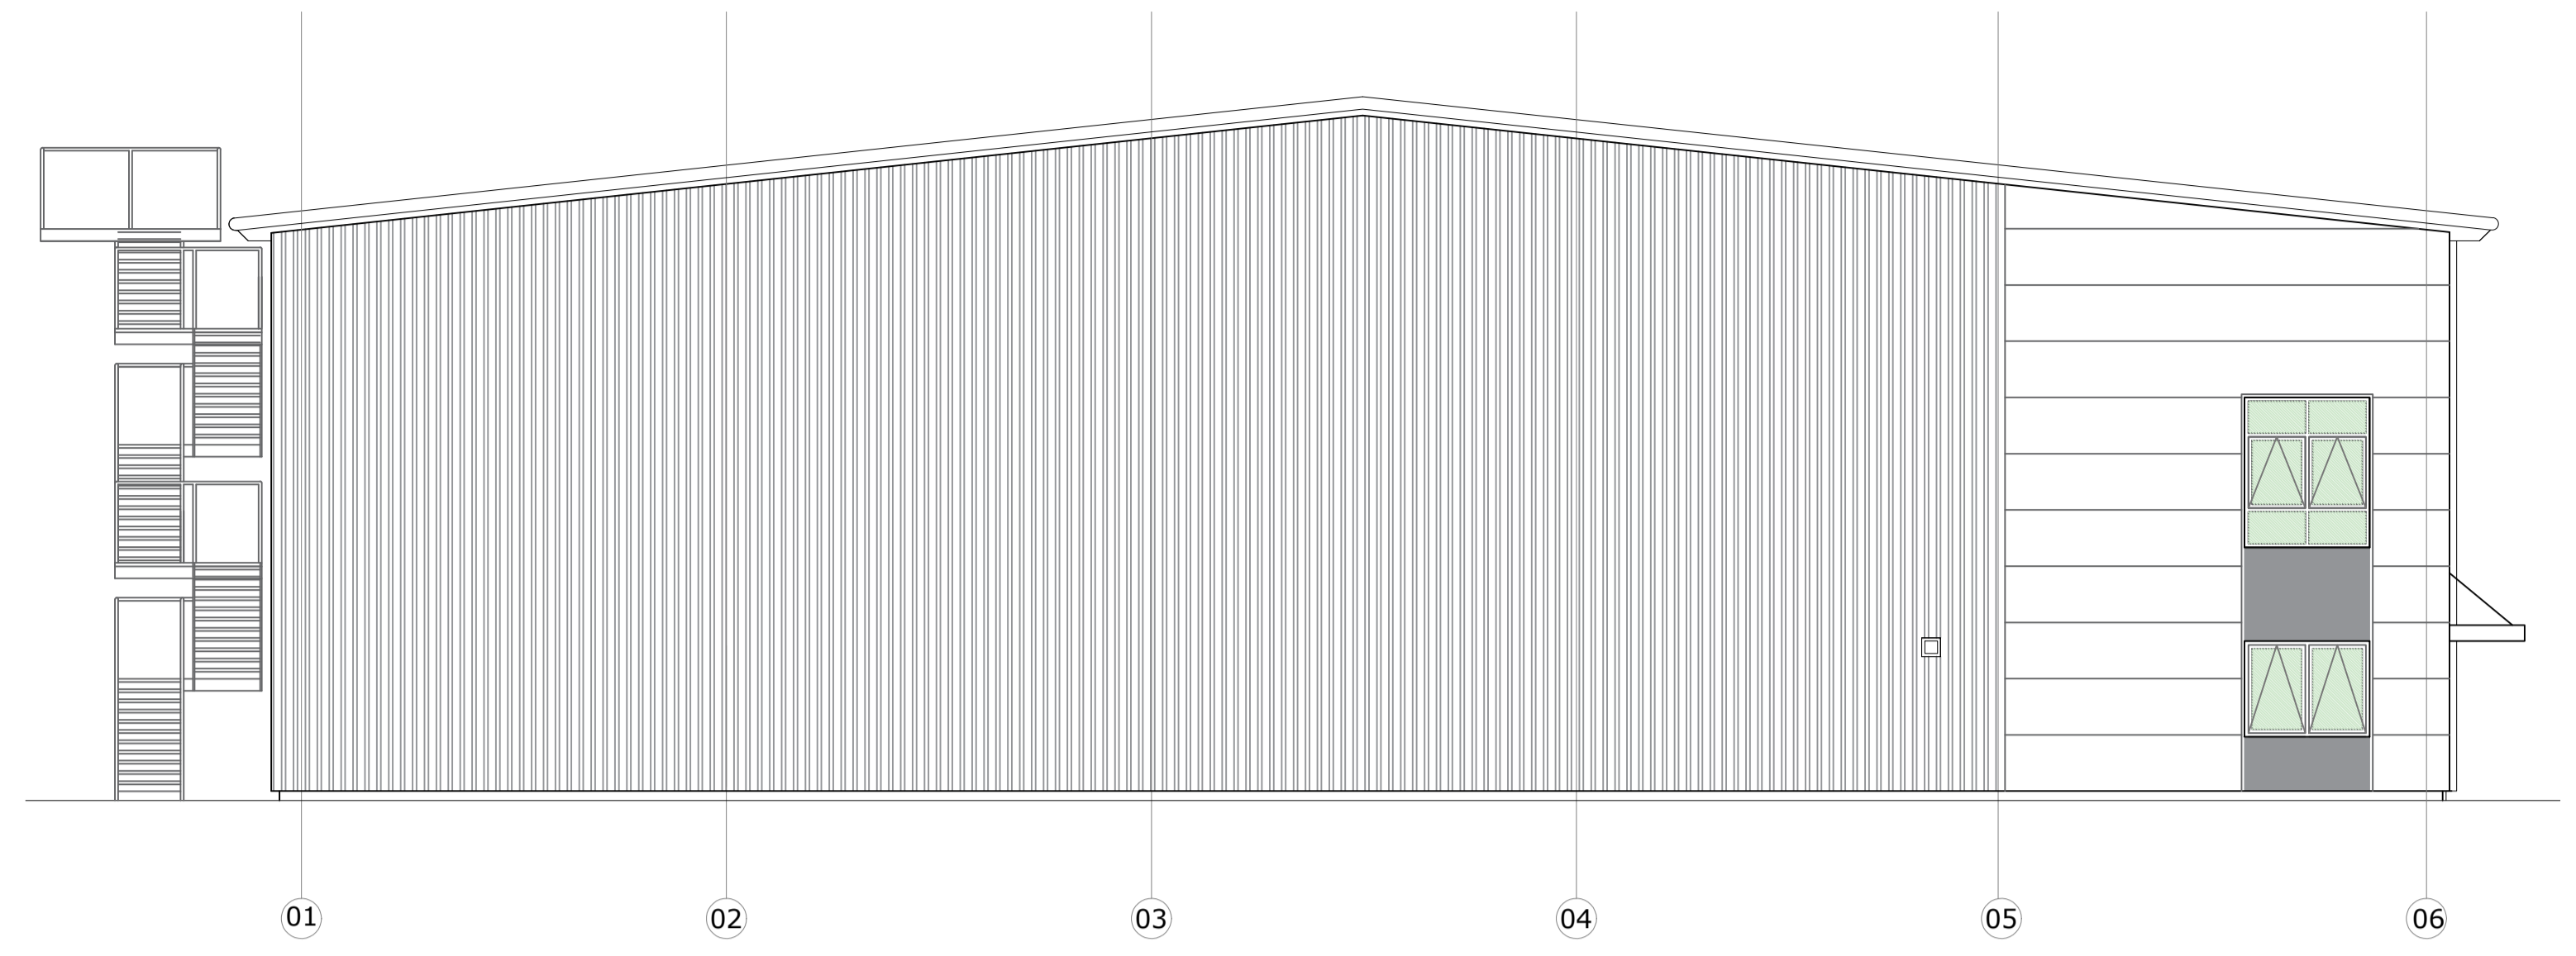

SOUTH ELEVATION

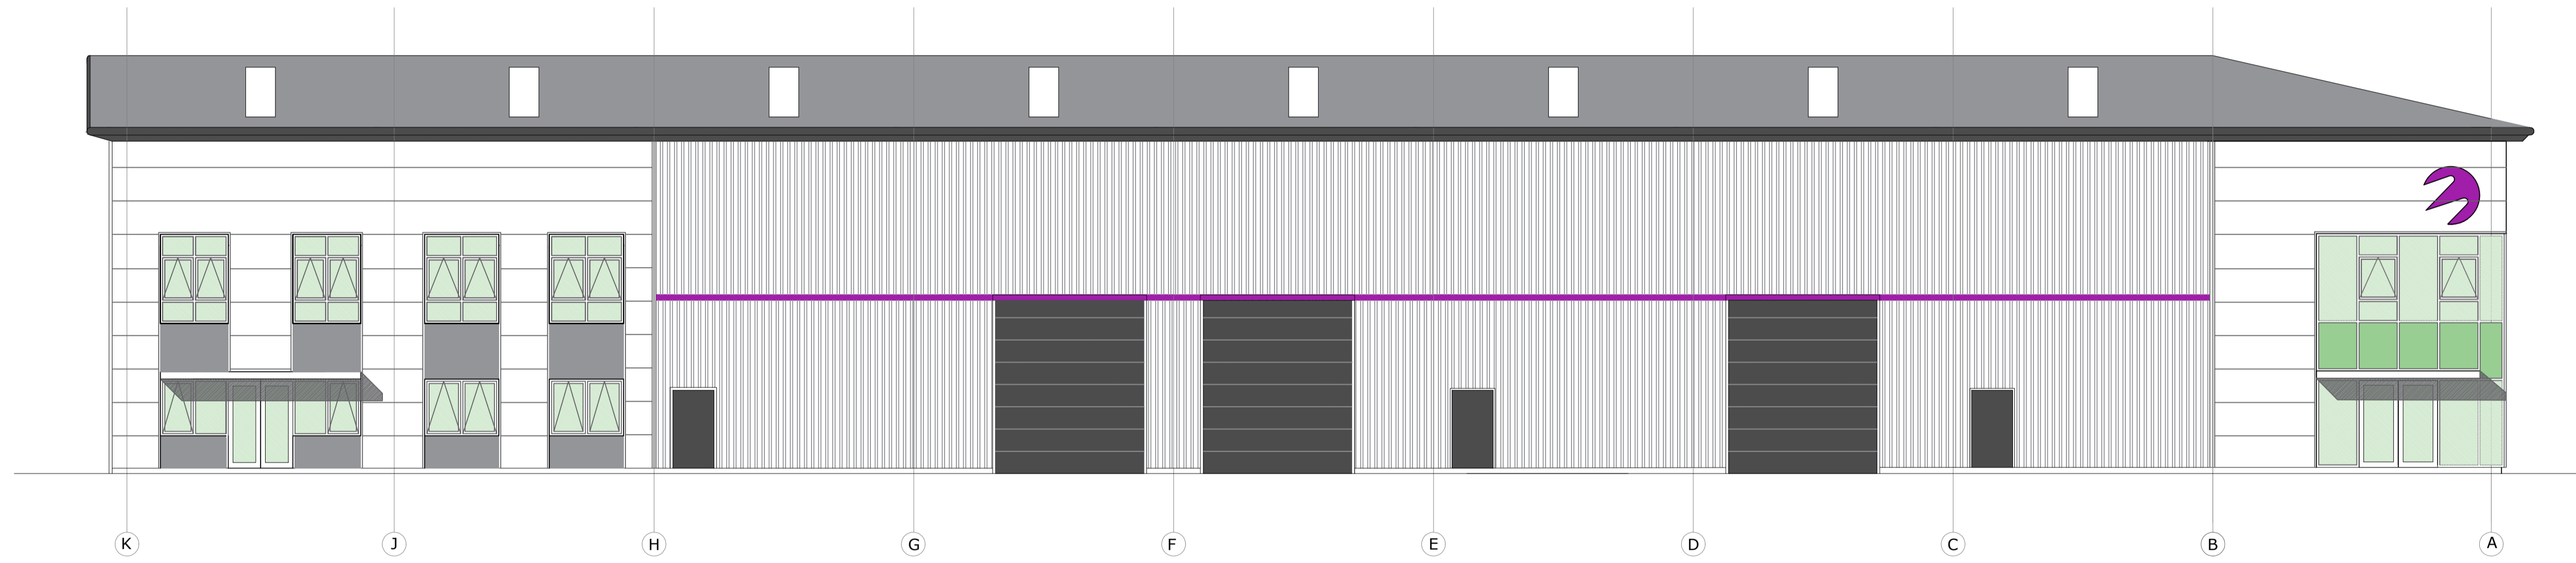

EAST ELEVATION

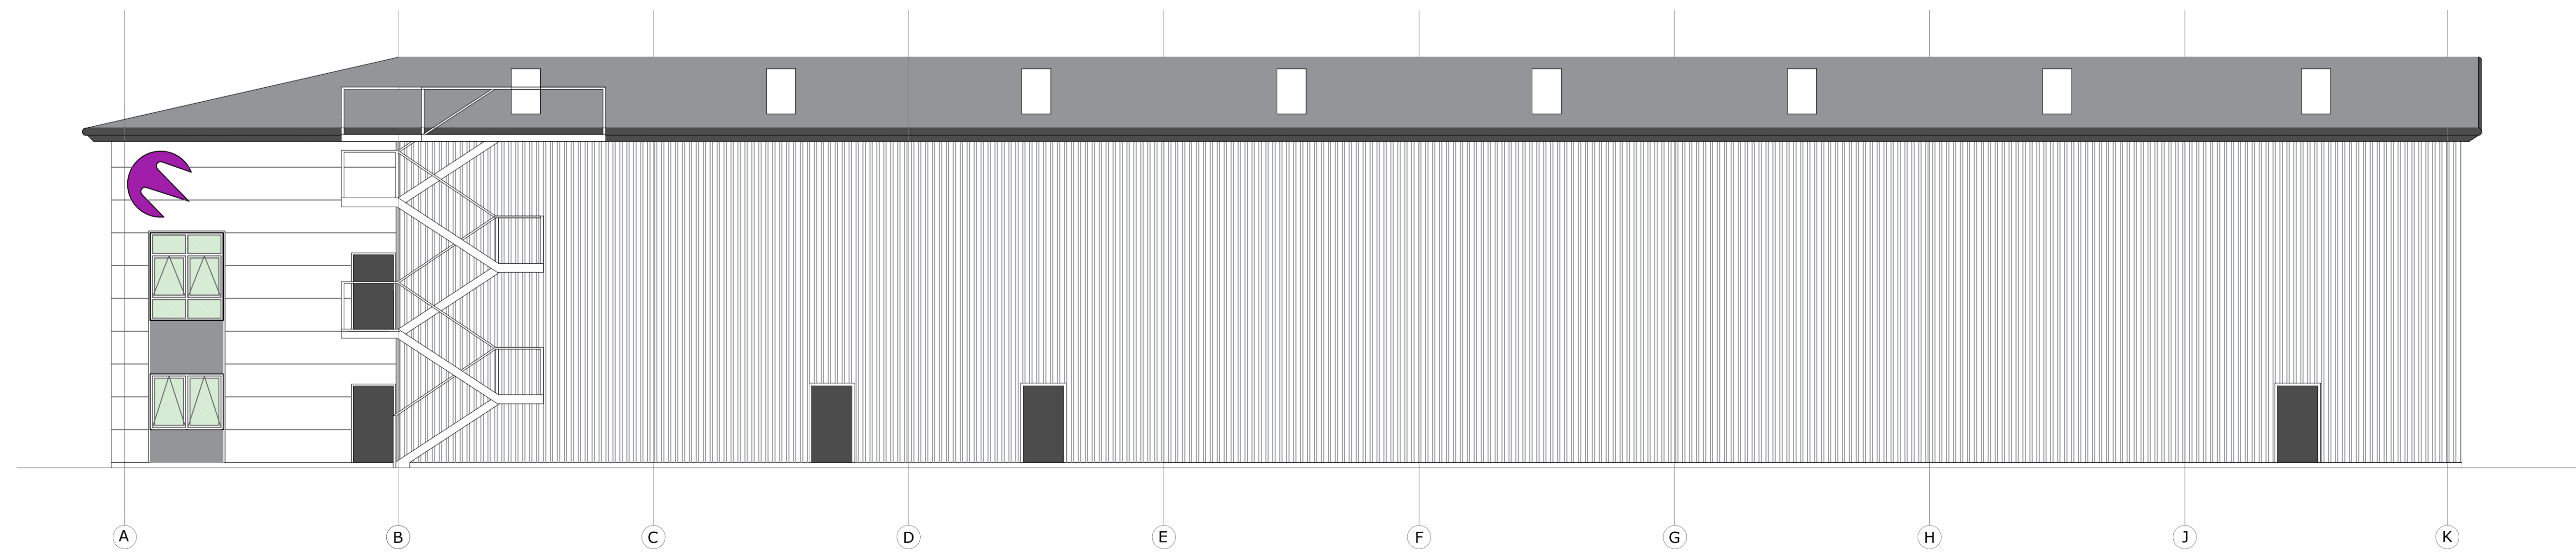

WEST ELEVATION

REVISIONS:
C. 08.02.21 Louvres redefined.

TENDER

PROJECT

PLOT 4000 CATAPULT
WESTCOTT VENTURE PARK
PATRIZIA HANOVER PROPERTY UNIT TRUST

DRAWING

ELEVATIONS

SCALE	PAPER SIZE	DATE	DRAWN BY
1:100	A1	06.01.21	PR

DRAWING N°	REVISION
078.03.21.02.103	C

CAD REF. 103C Elevations.dwg

McCurdy Russell Architects

The Studio 30 Victoria Road Oxford OX2 7QD
T. 01865 554400 E. studio@mccurdyrussell.com W. www.mccurdyrussell.com