

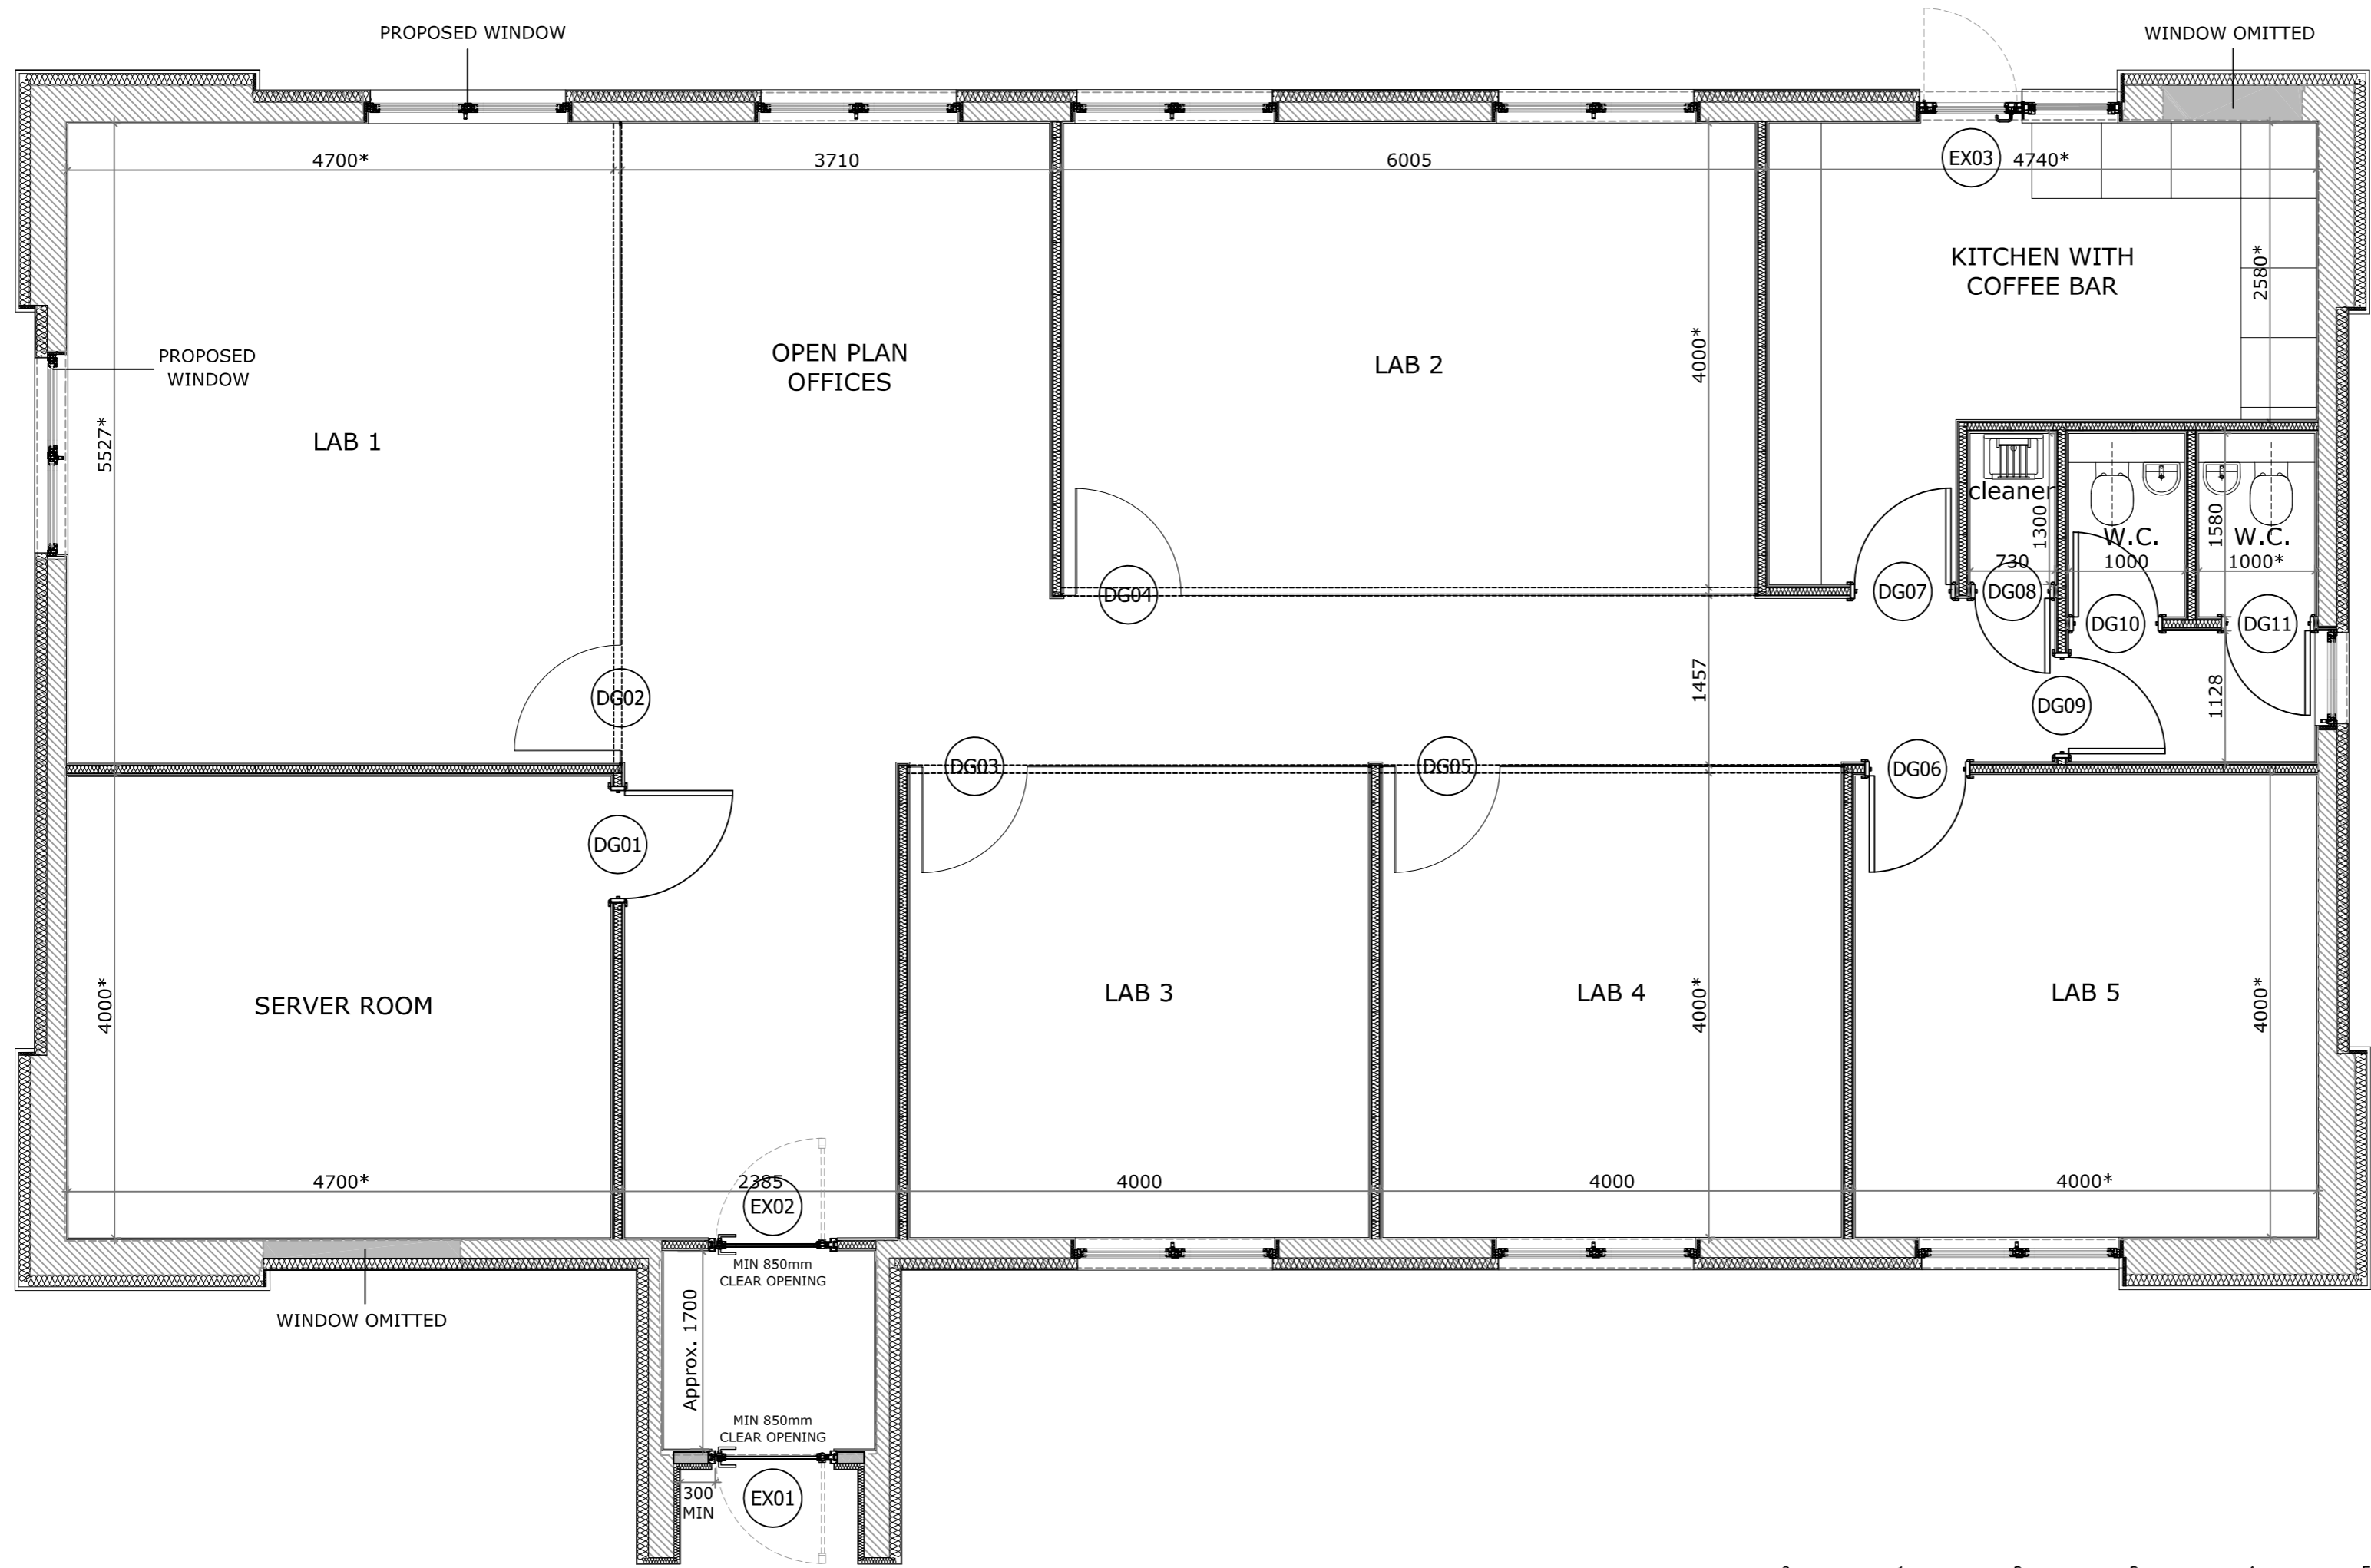
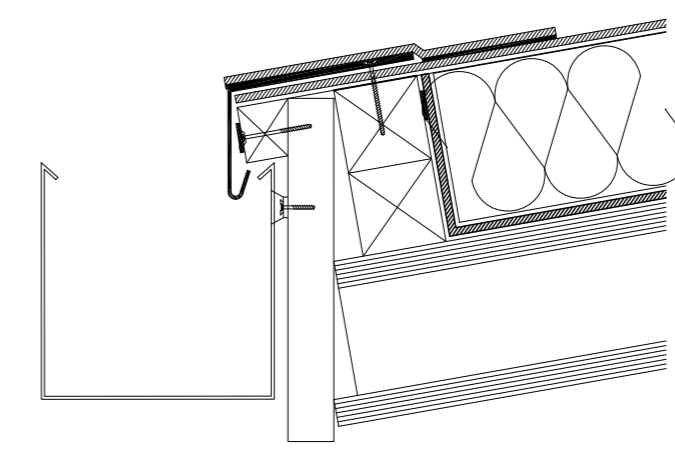
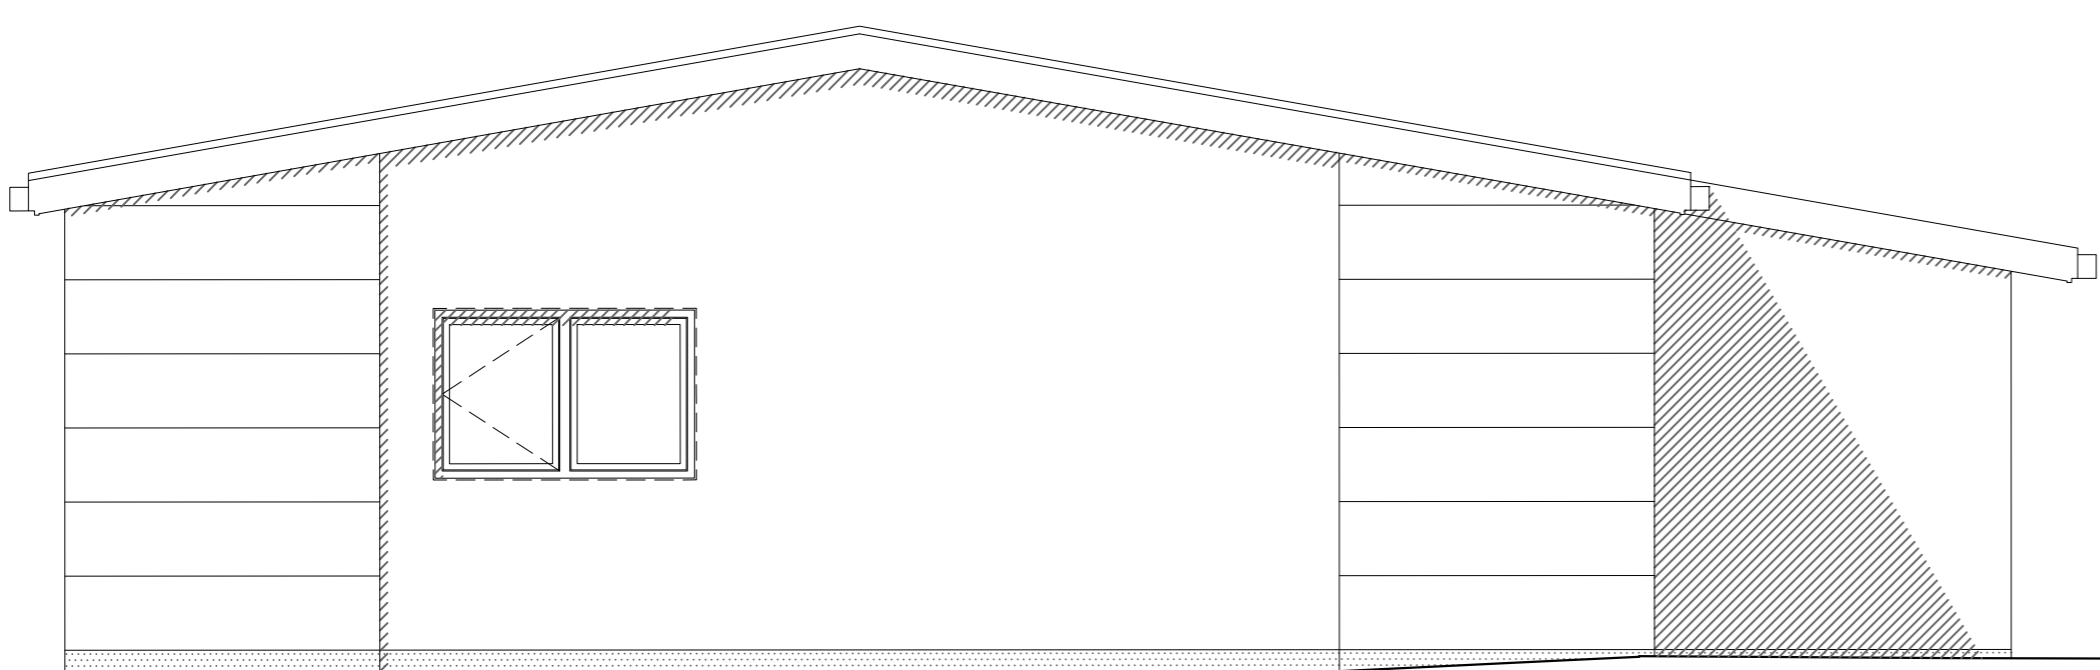


NOTES:



1. Dimensions are in millimetres unless stated otherwise
2. Levels are in meters AOD unless stated otherwise
3. Dimensions govern. Do not scale off the drawing
4. All dimensions to be verified on site before proceeding
5. All discrepancies on this drawing to be notified in writing to the Architect.
6. Drawing only to be used for the purposes it was issued for.

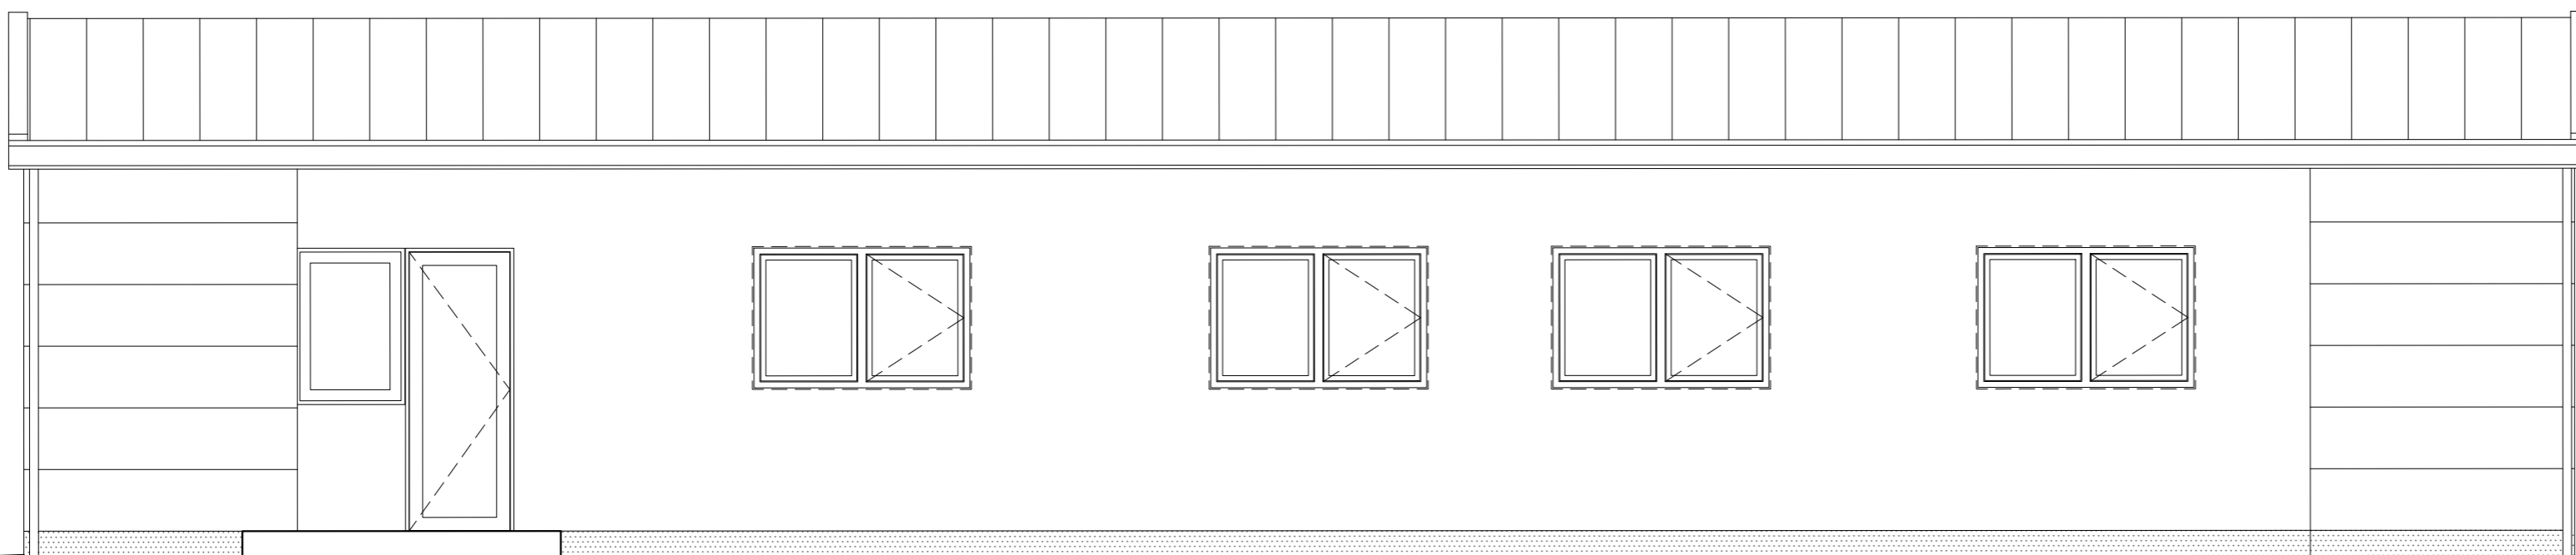

OPTION 1

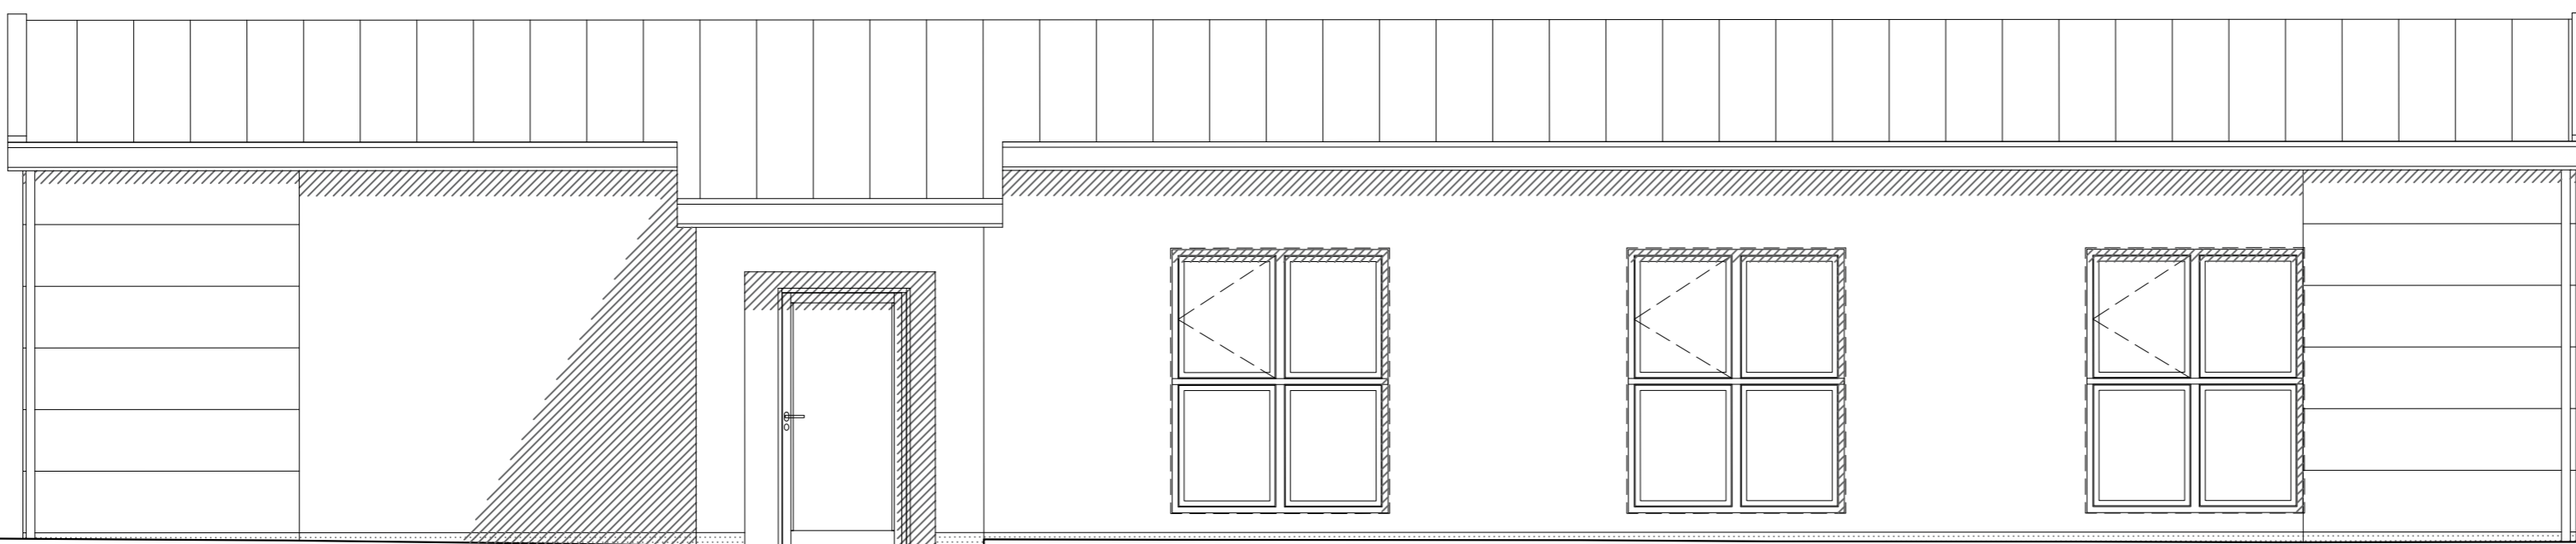

4700* * DENOTES APPROX. DIM TO PROPOSED FINISH ON EXISTING WALL. ALL OTHER DIMS TAKEN FROM STUD FACE (ASSUMING 70MM STUDS)

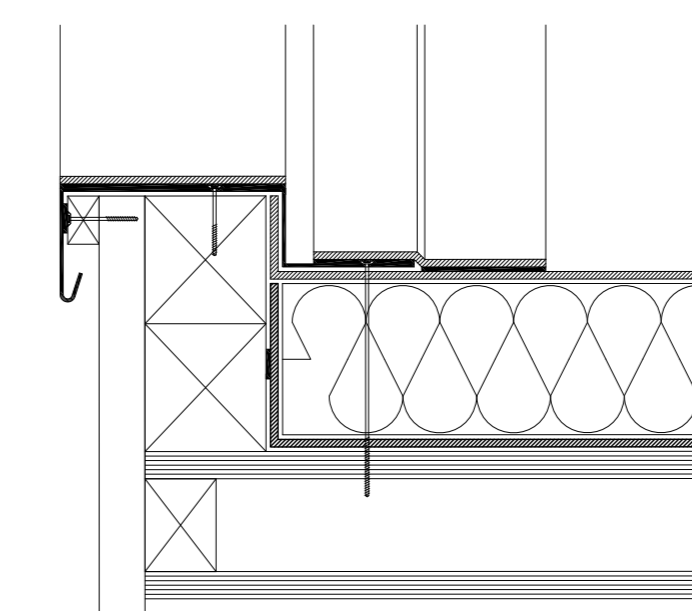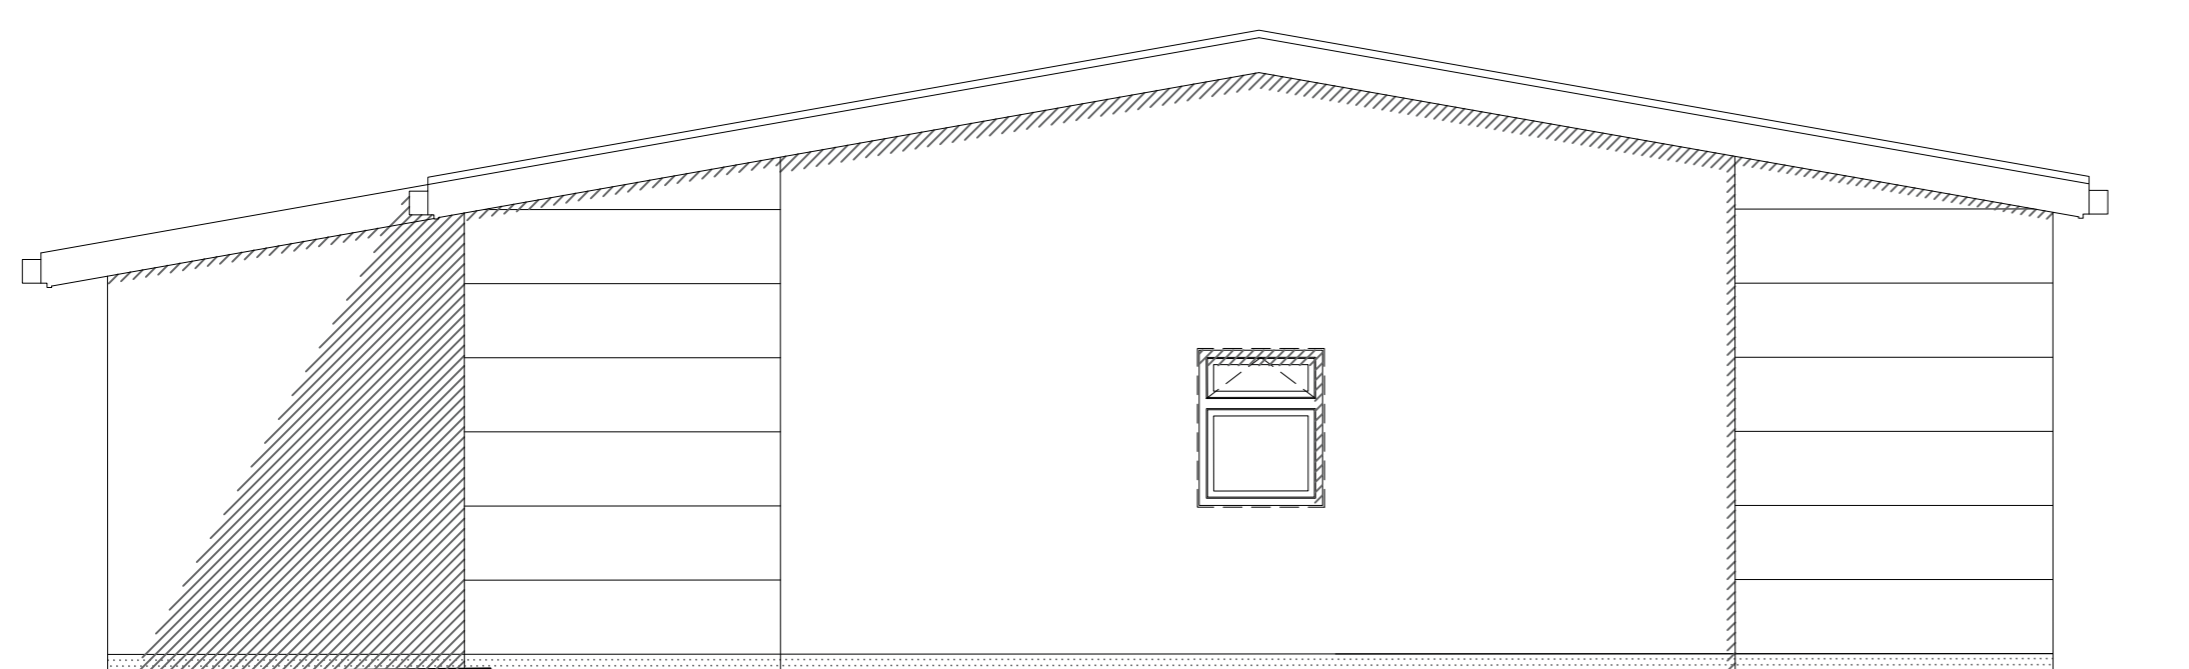

FOR INFORMATION

PROJECT
Building 5
Westcott Venture Park

DRAWING
BUILDING 5
FLOOR PLAN AND ELEVATIONS

SCALE 1:5/50 PAPER SIZE A1 DATE 12.12.17 DRAWN BY TF

DRAWING N° 078.03.29.SK05 REVISION

CAD REF. SK05.dwg