

NOTES:

1. Dimensions are in millimetres unless stated otherwise
2. Levels are in meters AOD unless stated otherwise
3. Dimensions govern. Do not scale off the drawing
4. All dimensions to be verified on site before proceeding
5. All discrepancies on this drawing to be notified in writing to the Architect.
6. Drawing only to be used for the purposes it was issued for.

REVISIONS:

--

FOR INFORMATION

PROJECT

Proposed Warehouse + Offices
 Westcott Venture Park
 Rockspring Property Trust


DRAWING

SITE LAYOUT PLAN


SCALE	PAPER SIZE	DATE	DRAWN BY
1:500	A3	23.10.14	PR
DRAWING N°		REVISION	
078.03.21.10		A	
CAD REF.	03.21.SK03C.dwg		

McCurdy Russell Architects


Studios D + E The Lion Brewery St Thomas Street Oxford OX1 1JG
 T. 01865 202021 E. studio@mccurdyrussell.com W. www.mccurdyrussell.com

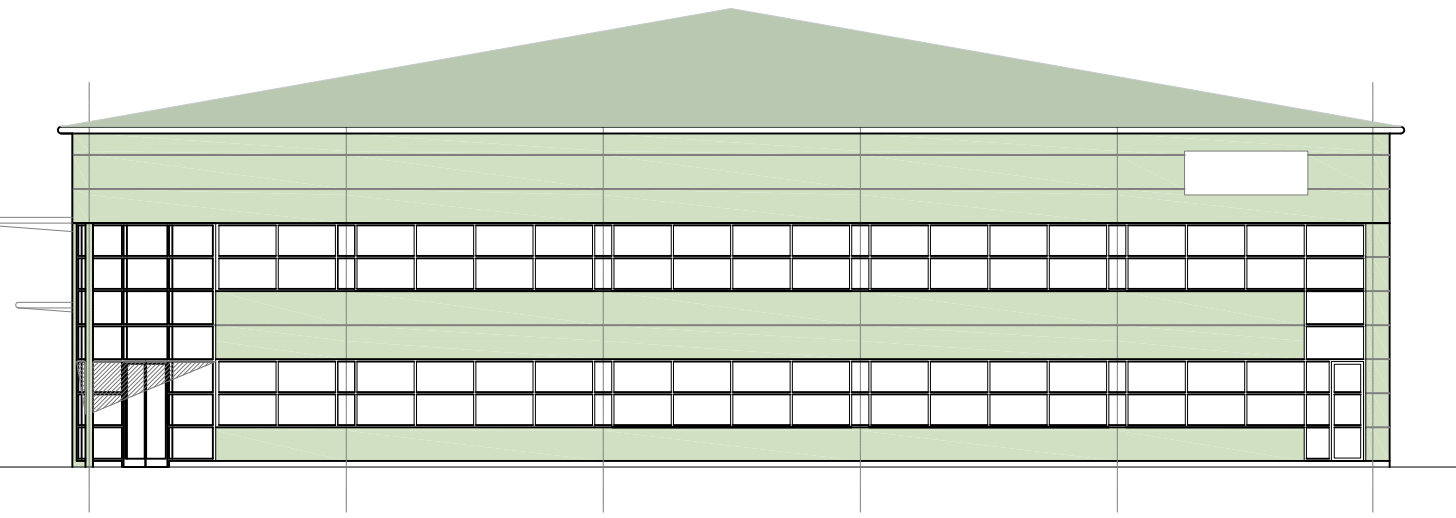


FRONT

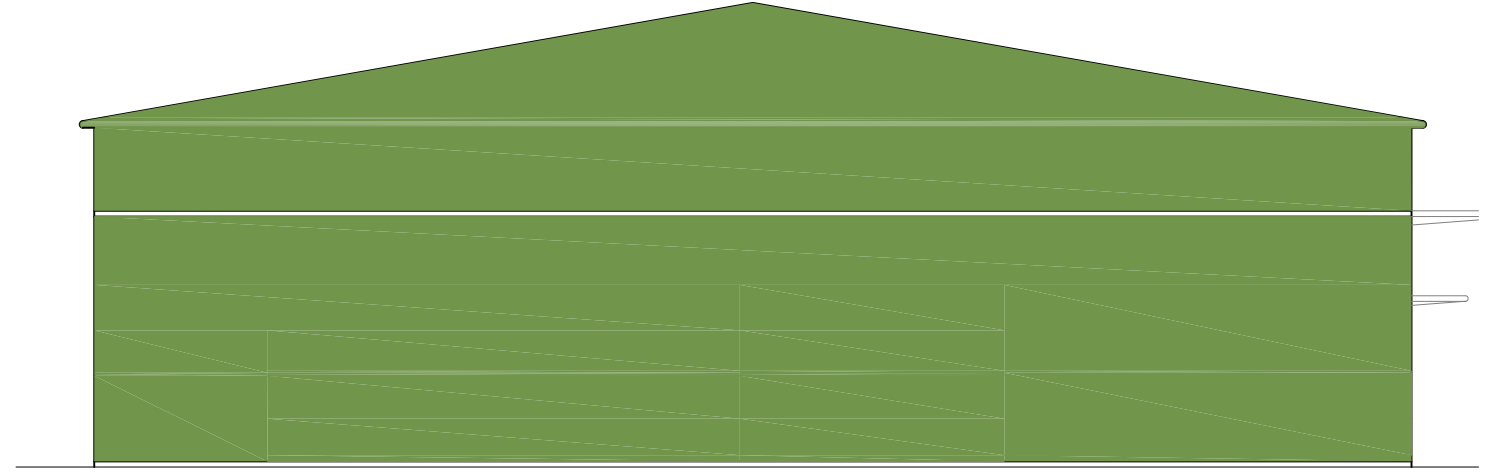

REAR

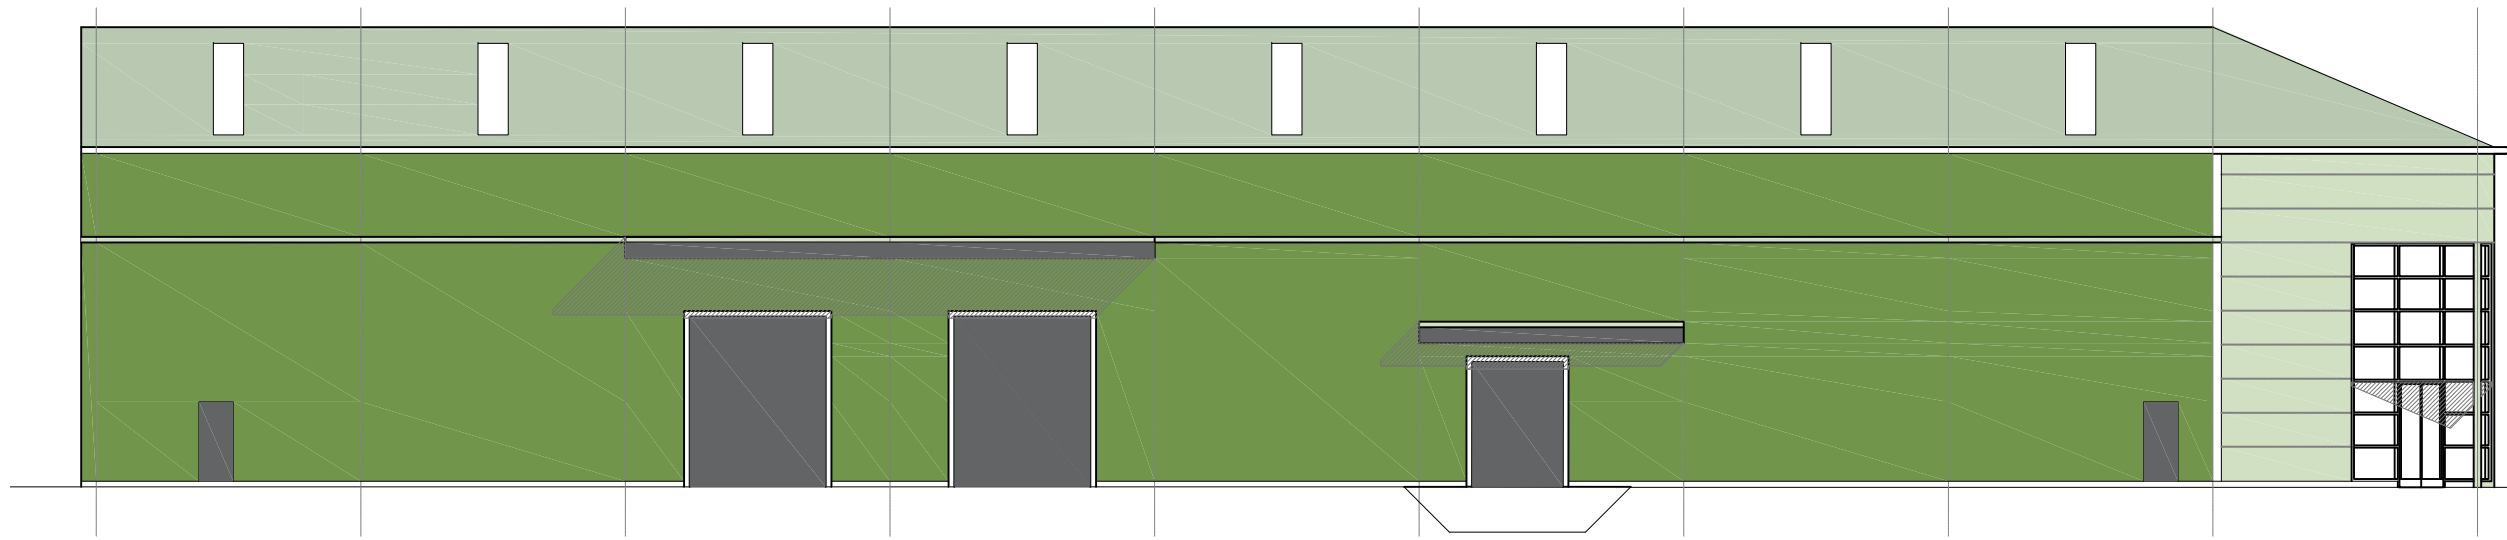

YARD ELEVATION

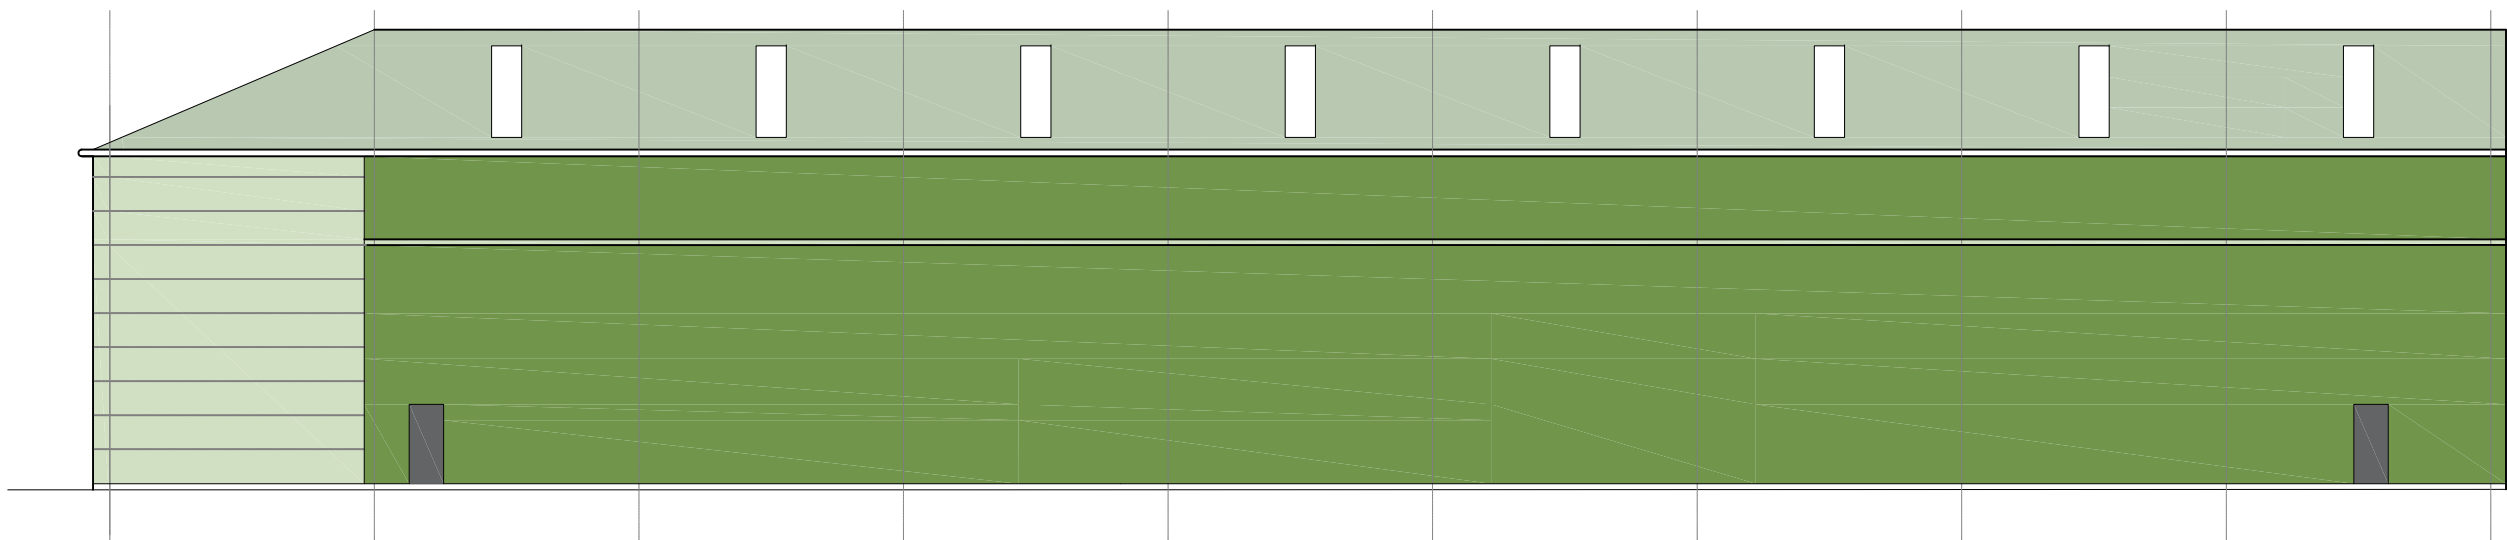

SIDE ELEVATION

REVISIONS:

FOR INFORMATION

PROJECT

Proposed Warehouse + Offices
Westcott Venture Park

Rockspring Property Trust

DRAWING

ELEVATIONS

A

SCALE	PAPER SIZE	DATE	DRAWN BY
1:200	A3	23.10.14	PR

DRAWING N°	REVISION
078.03.21.12	

CAD REF. 03.21.SK03C.dwg

McCurdy Russell Architects

Studios D + E The Lion Brewery St Thomas Street Oxford OX1 1JG
T. 01865 202021 E. studio@mccurdyrussell.com W. www.mccurdyrussell.com