




Side (North) Elevation

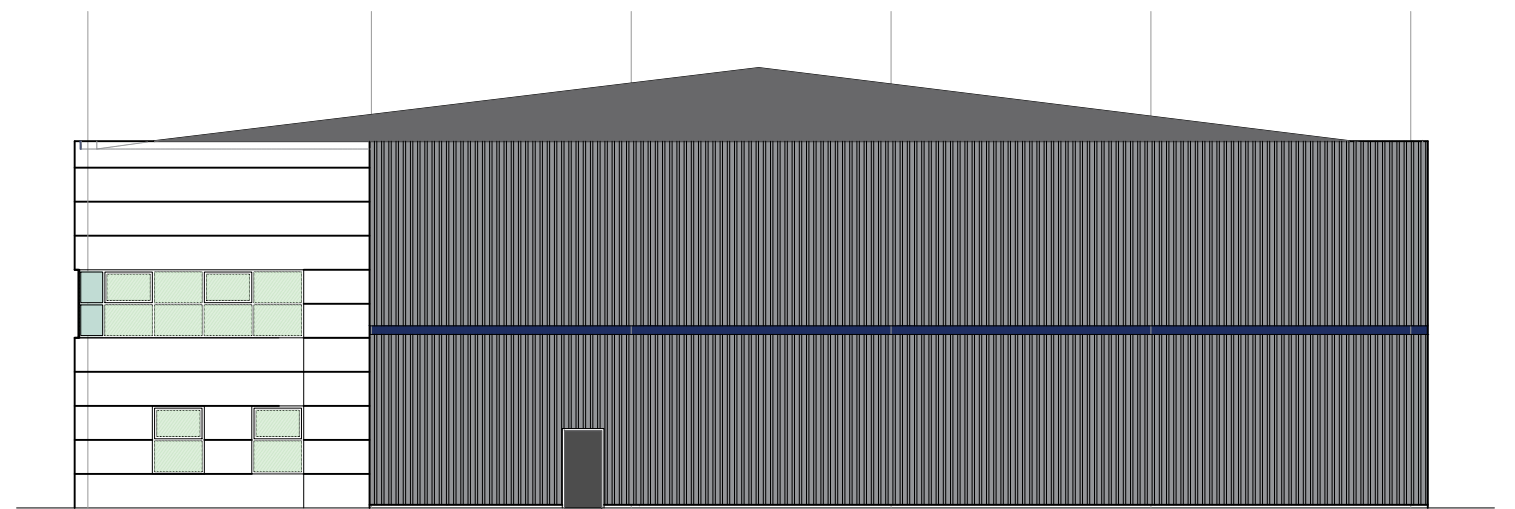

Side (South) Elevation

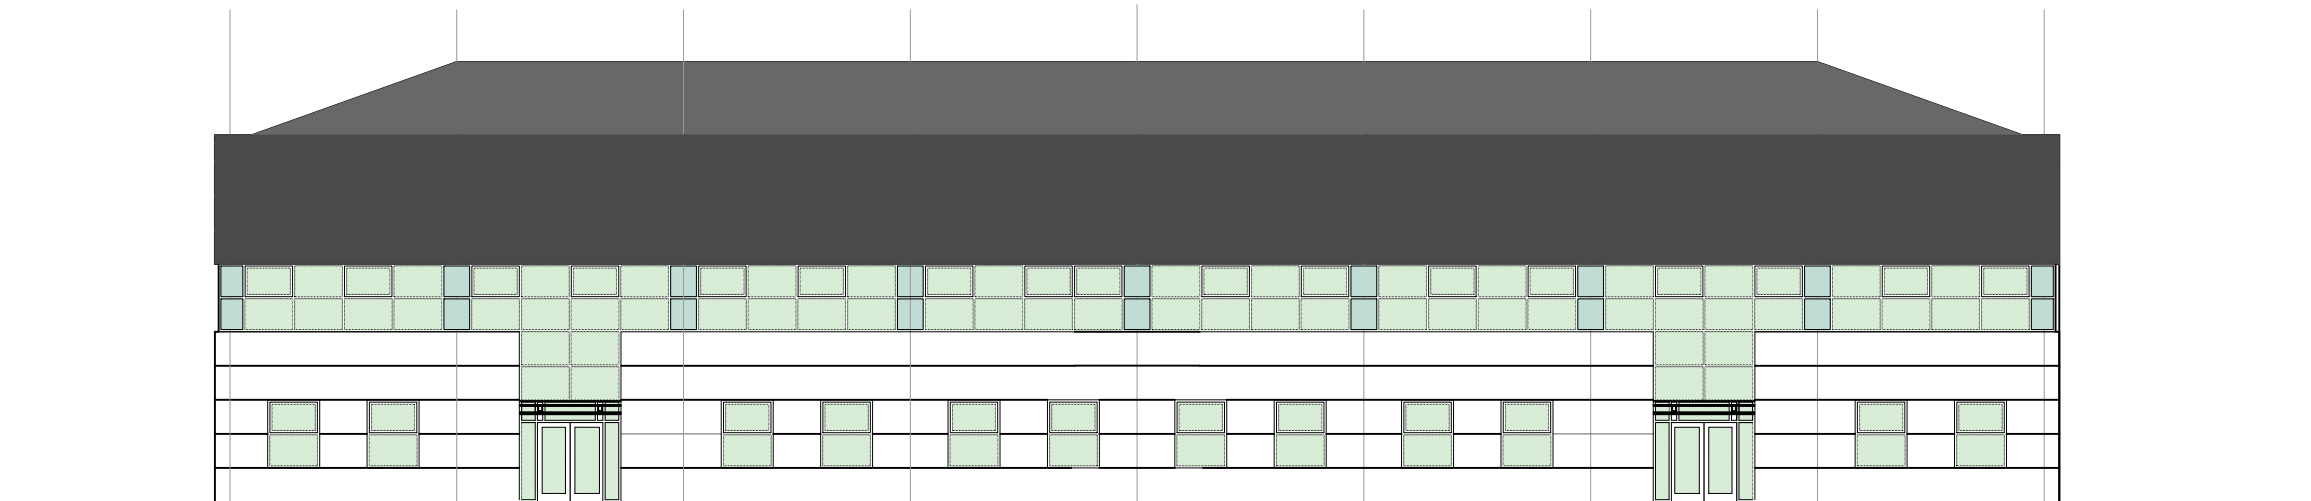

Front (West) Elevation

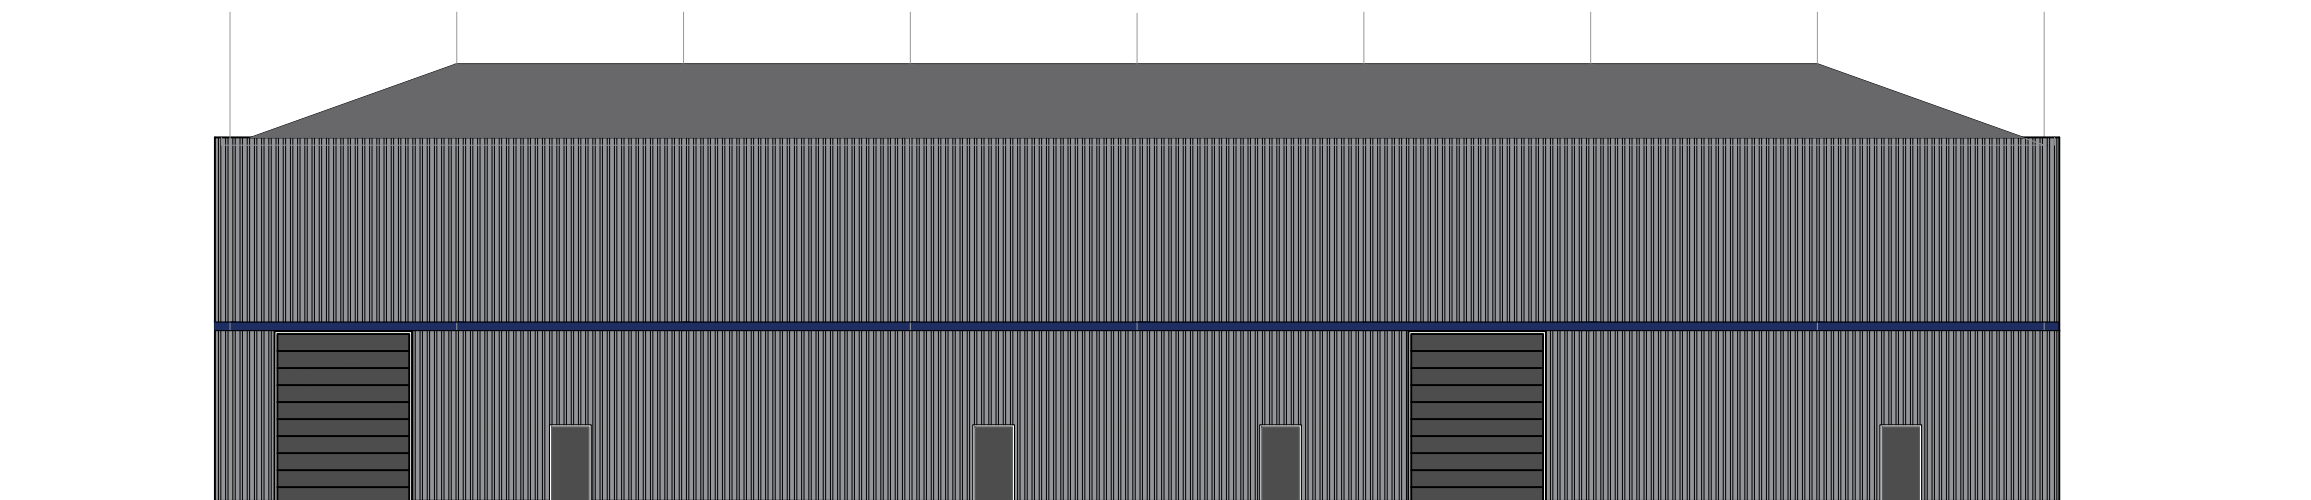

Rear (East) Elevation

FOR INFORMATION

PROJECT
 Proposed Industrial units
 Plot 3000
 Westcott Venture Park

DRAWING
 Sketch Elevations
 Option B

SCALE	PAPER SIZE	DATE	DRAWN BY
1:200	A3	22.04.22	PR

DRAWING N°	REVISION
078.03.38.113	A

CAD REF. 078.03.38.SK23.dwg

McCurdy Russell Architects

The Studio 30 Victoria Road Oxford OX2 7QD
 T: 01865 554400 E: studio@mccurdyrussell.com W: www.mccurdyrussell.com